

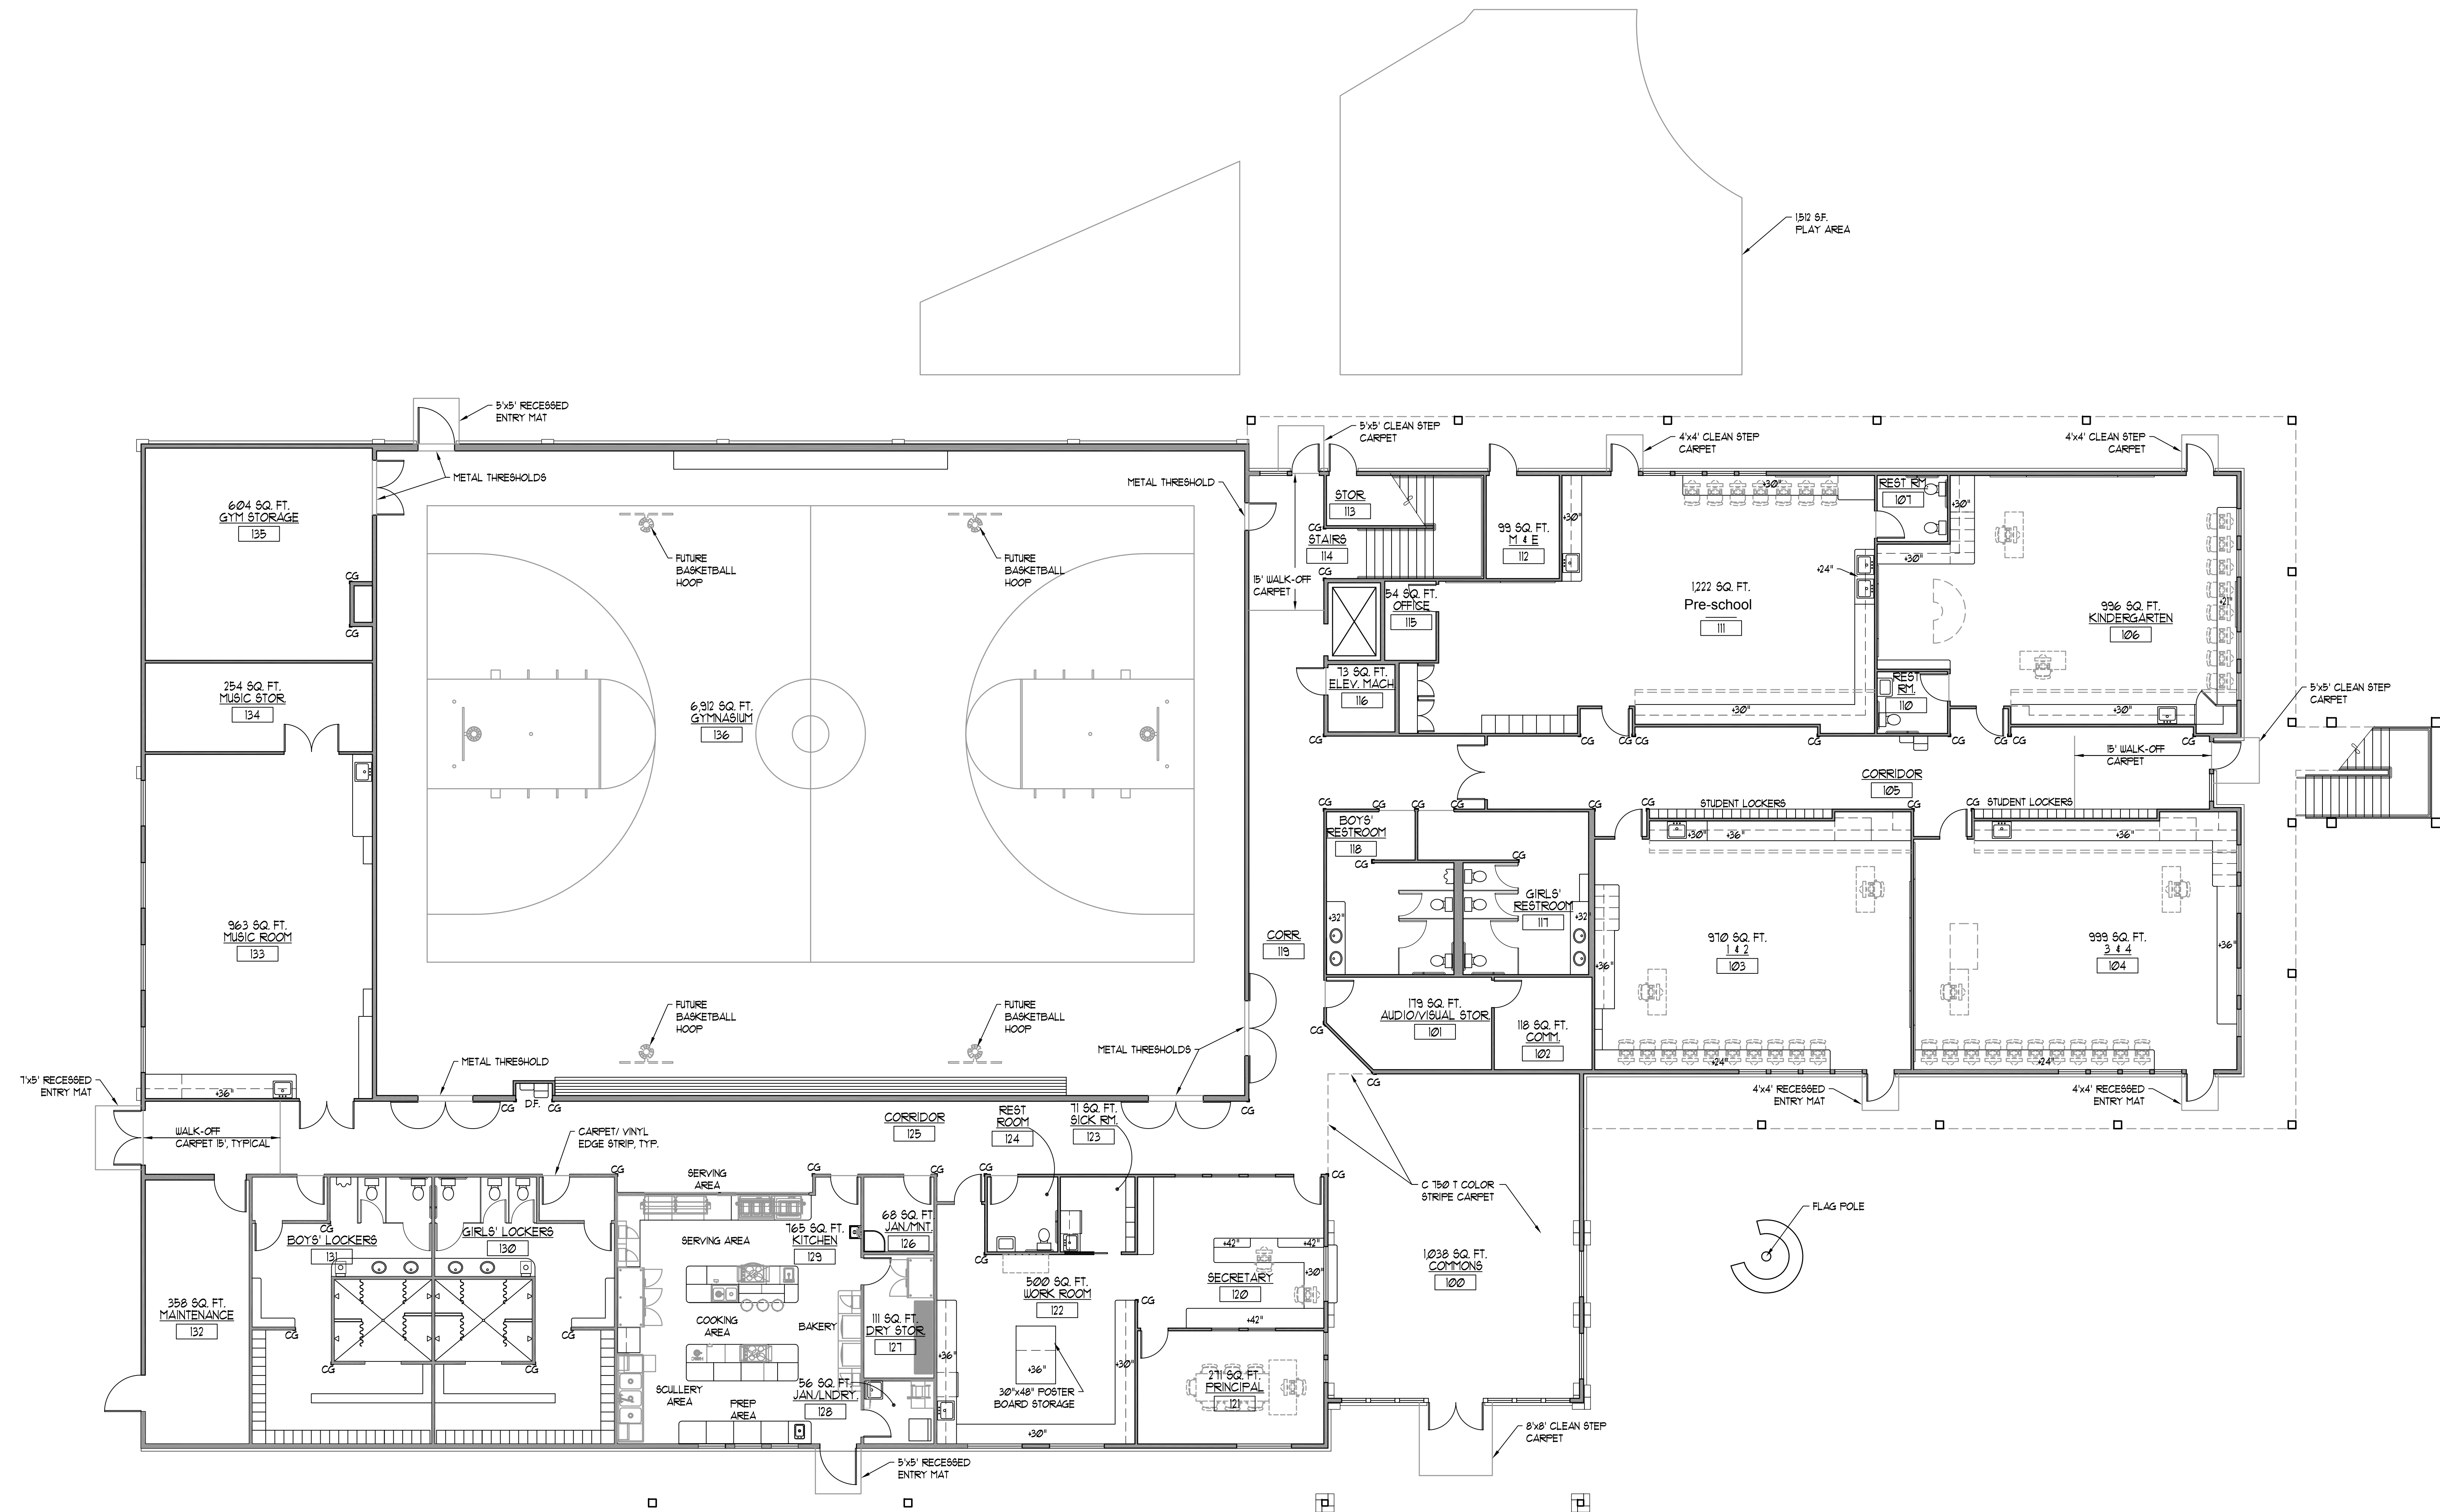


Z:\Falter, Dave\081041 - Lewis County Adventist\081041 - FLOOR.dwg, 3/10/2010 11:06:08 AM, FINE/LINE Technical Services, Inc. (360) 956-0885

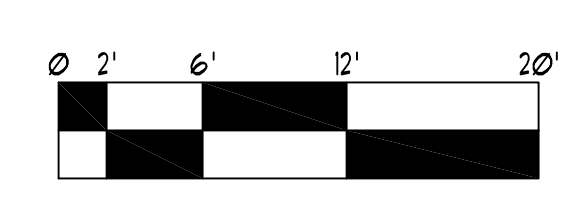

FIRST FLOOR FURNISHINGS PLAN
SCALE: 1/8"=1'-0"

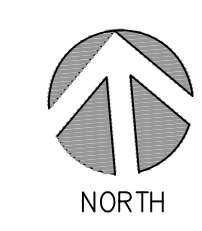

Revisions:
PERMIT SET 02/25/2010

**LEWIS COUNTY
ADVENTIST SCHOOL**
2104 SCHEUBER ROAD, S.
CHEHALIS, WASHINGTON 98532


1769 REGISTERED ARCHITECT
DAVID E. FALTER
STATE OF WASHINGTON

FINE/LINE
TECHNICAL SERVICES, INC.
614 EVERETT BLVD. #100
(360) 956-0885 FAX: (360) 956-0221
DAVID E. FALTER
2737 WESTWOOD DR. #100
(360) 866-1263 FAX: (360) 866-9345

FIRST FLOOR FURNISHINGS PLAN
**LEWIS COUNTY
ADVENTIST SCHOOL**
2104 SCHEUBER ROAD S.
CHEHALIS, WASHINGTON 98532


Drawn: K.M.C.
Designed: D.E.F.
Date: 02-25-10
CAD File: 081041
Sheet:

F1.0

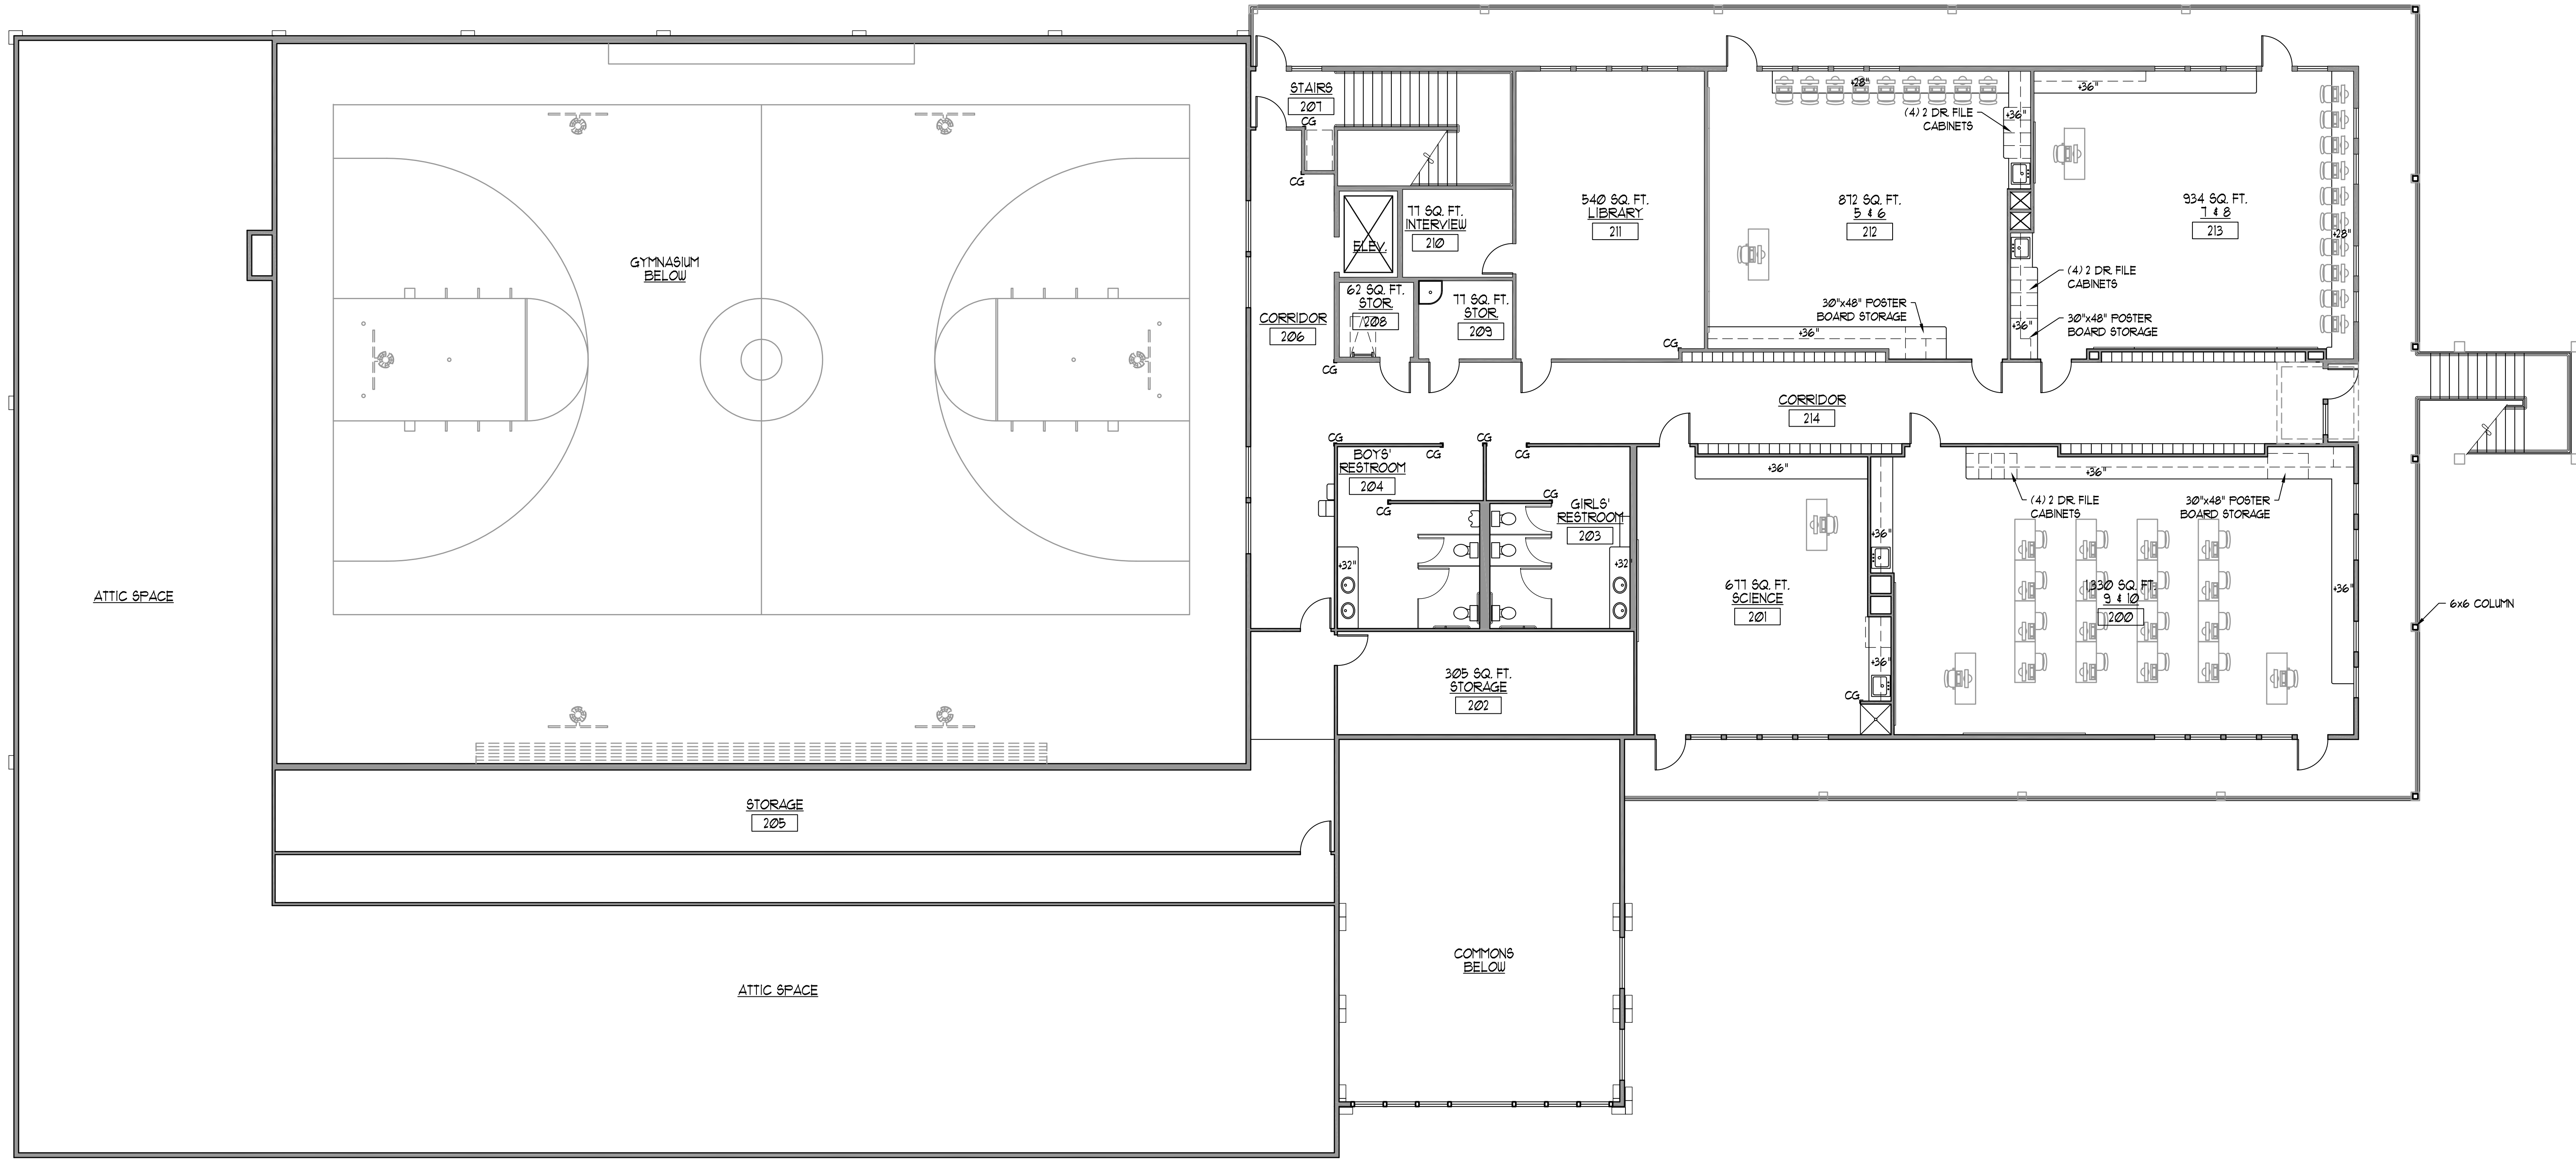

SECOND FLOOR FURNISHINGS PLAN

SCALE: 1/8"=1'-0"

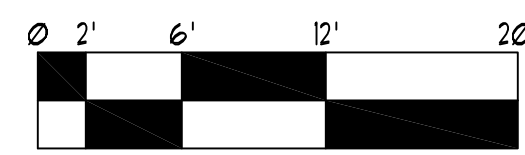

Revisions:
PERMIT SET 02/25/2010

**LEWIS COUNTY
ADVENTIST SCHOOL**
2104 SCHEUBER ROAD S.
CHEHALIS, WASHINGTON 98532

1769 REGISTERED ARCHITECT
DAVID E. FALTER
STATE OF WASHINGTON

Prepared By:
FINE LINE
TECHNICAL SERVICES, INC.
614 E. WASHINGTON ST. #100
(360) 954-0865 FAX: (360) 954-0221
Architect:
D. A. YEDER
2737 WESTWOOD DR. #100
(360) 866-1263 FAX: (360) 866-9345

Sheet Contents:
SECOND FLOOR FURNISHINGS PLAN
**LEWIS COUNTY
ADVENTIST SCHOOL**
2104 SCHEUBER ROAD S.
CHEHALIS, WASHINGTON 98532

Drawn: K.M.C.
Designed: D.E.F.
Date: 02-25-10
CAD File: 081041

Sheet:
F2.0